



Series 238 CASEMENT

MODULAR SIZES

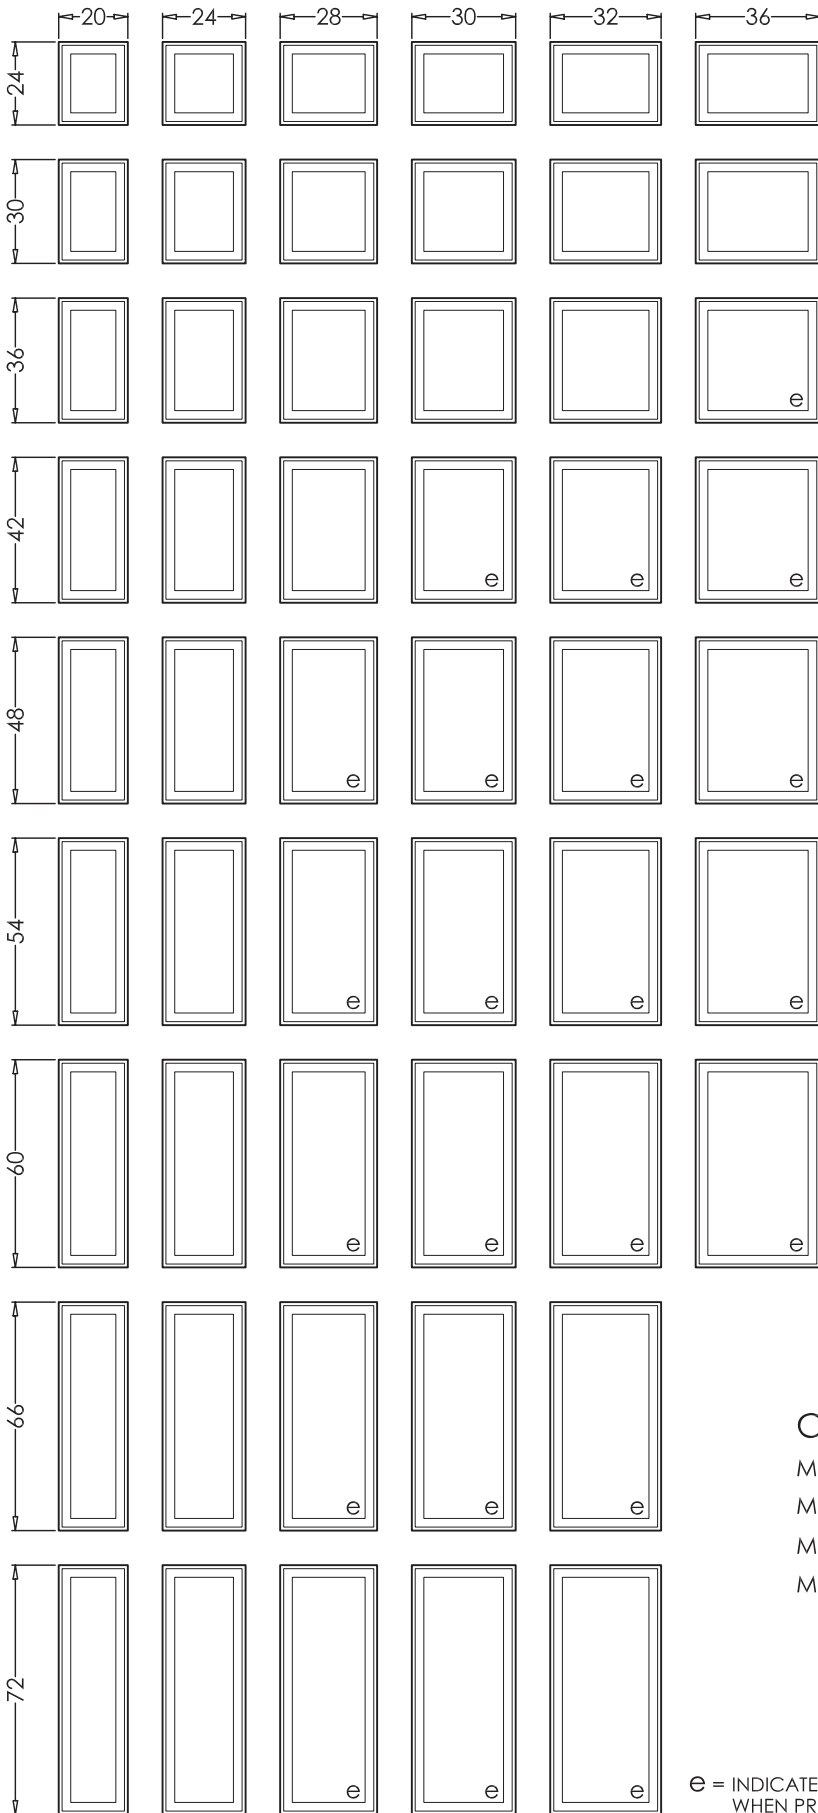

COMMODITY SIZES

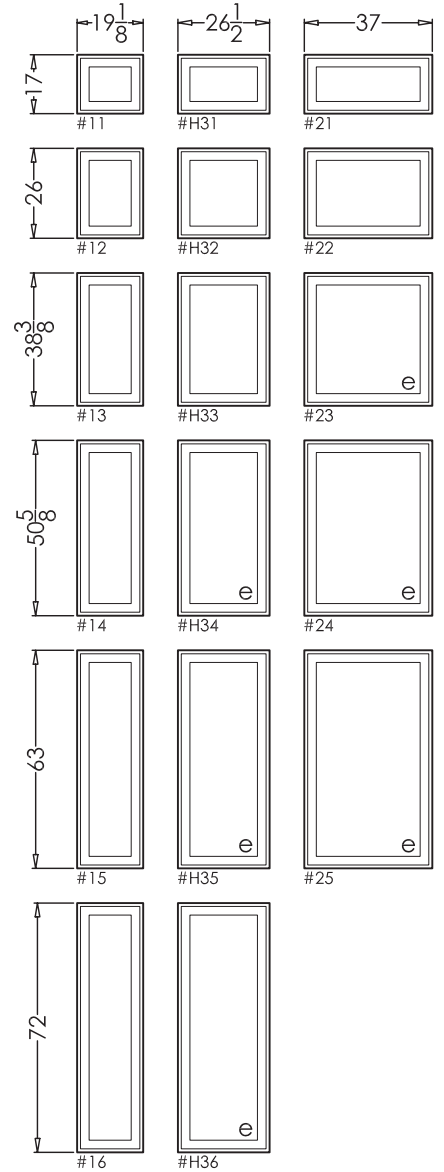

All window dimensions shown are to tip of exterior 1/2" flange on frames.

Custom sizes also available

Minimum available window width is 17"

Maximum available window width is 37"

Maximum available window height is 84"

Maximum over-all window area is 16.19 Square Feet

e = INDICATES WINDOWS THAT COMPLY WITH EGRESS OPENING REQUIREMENTS WHEN PROPERLY LOCATED ON A WALL OPENING