



Series 360 SINGLE HUNG


MODULAR SIZES

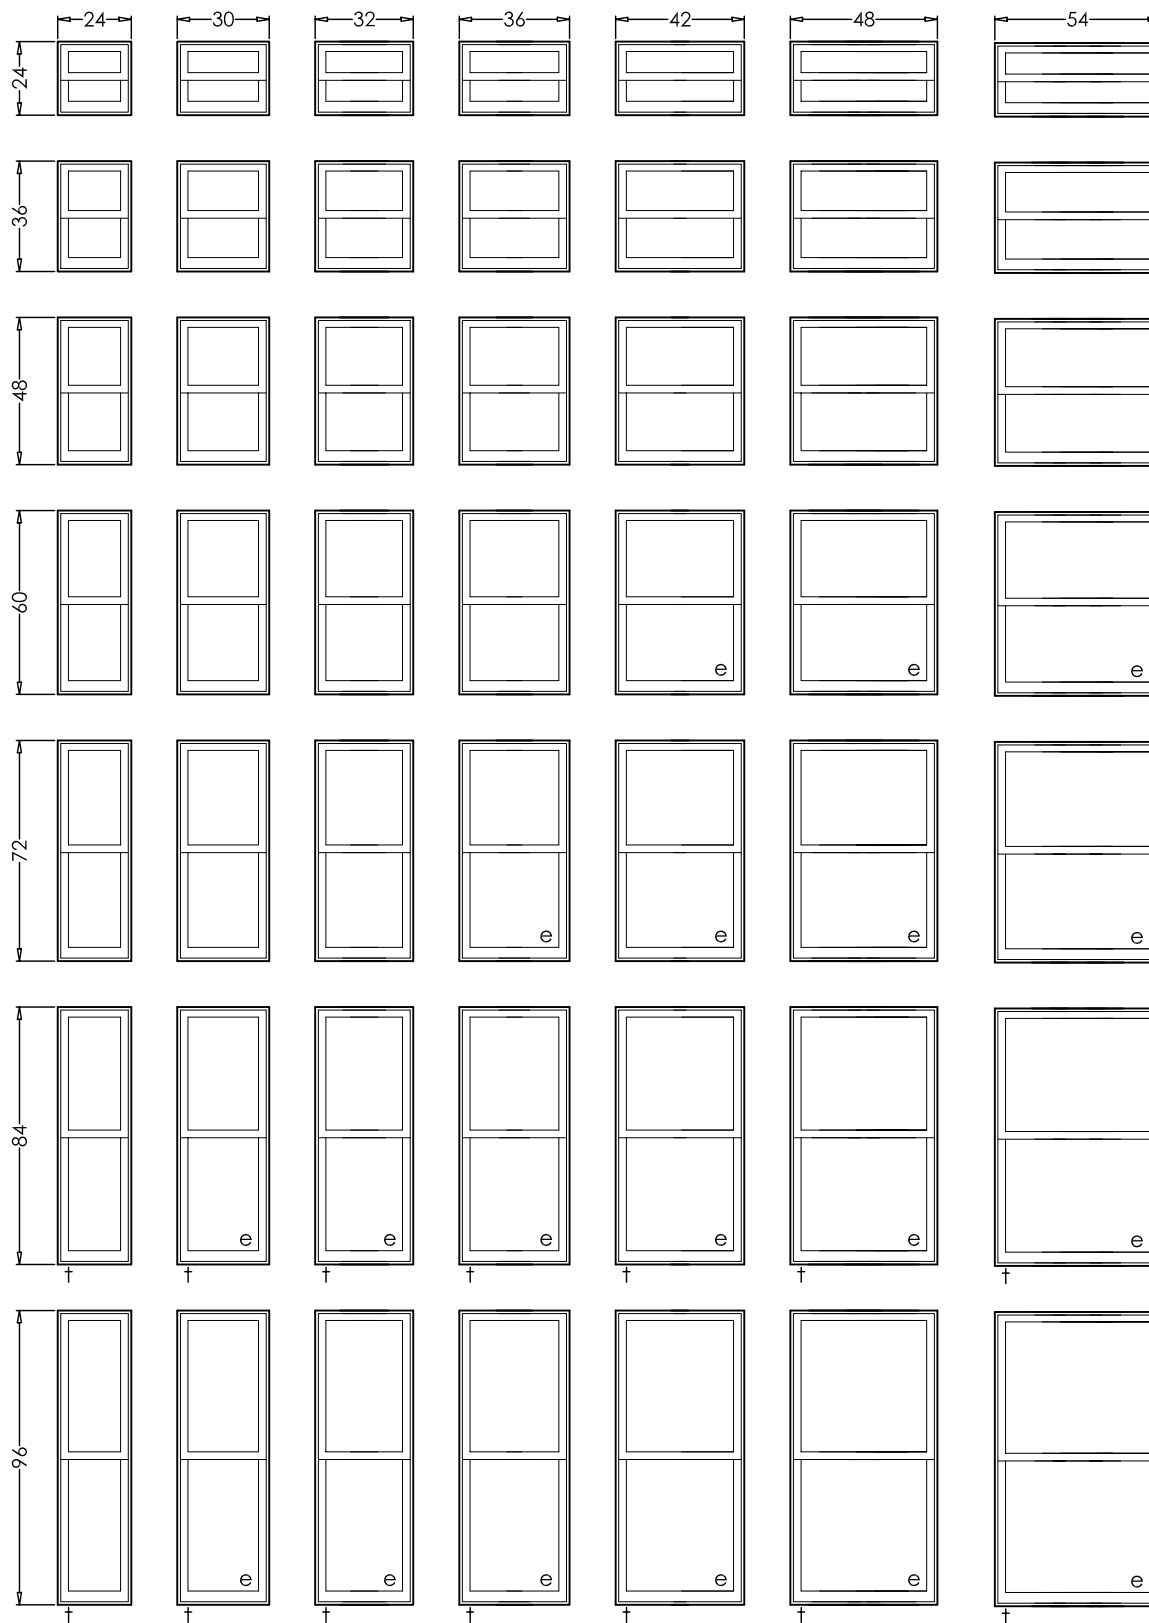

COMMODITY SIZES

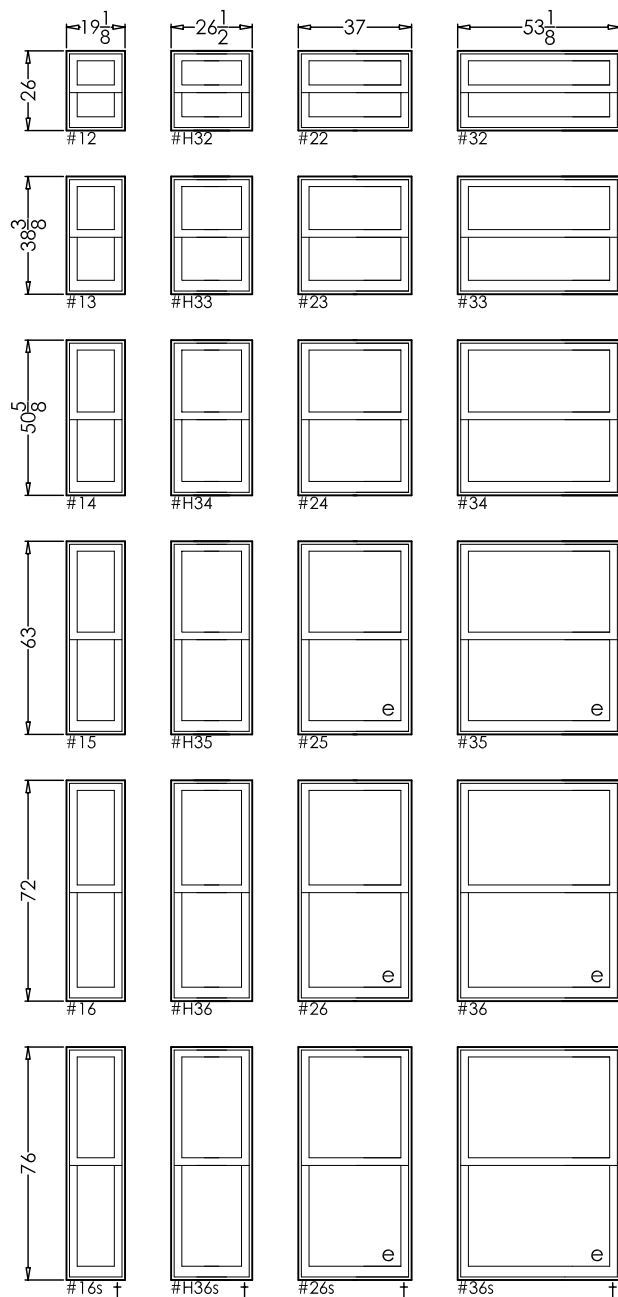

Sample Colonial Configurations

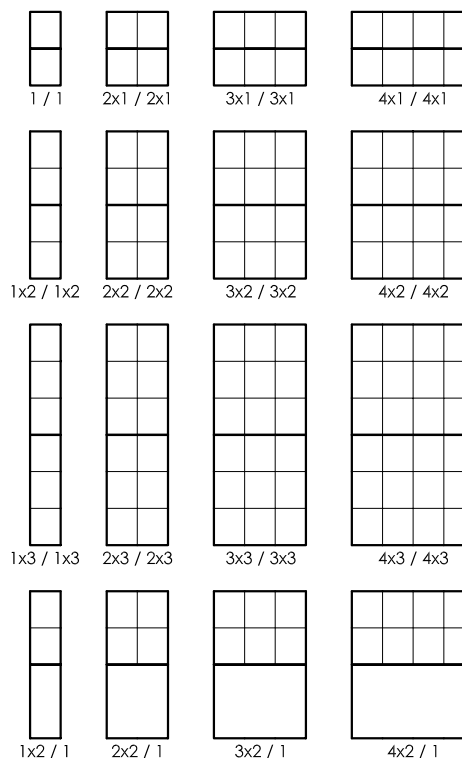

All window dimensions shown are to tip of exterior 1/2" flange on frames.

Custom sizes also available

Minimum available window width is 18"
 Maximum available window width is 54"
 Minimum available window height is 24"
 Maximum available window height is 120"
 Maximum over-all window area is 36 Square Feet

e = INDICATES WINDOWS THAT COMPLY WITH EGRESS OPENING REQUIREMENTS WHEN PROPERLY LOCATED ON A WALL OPENING
 † = THESE UNITS CARRY A PREMIUM SIZE SURCHARGE

Some larger windows will have limited travel at vents